


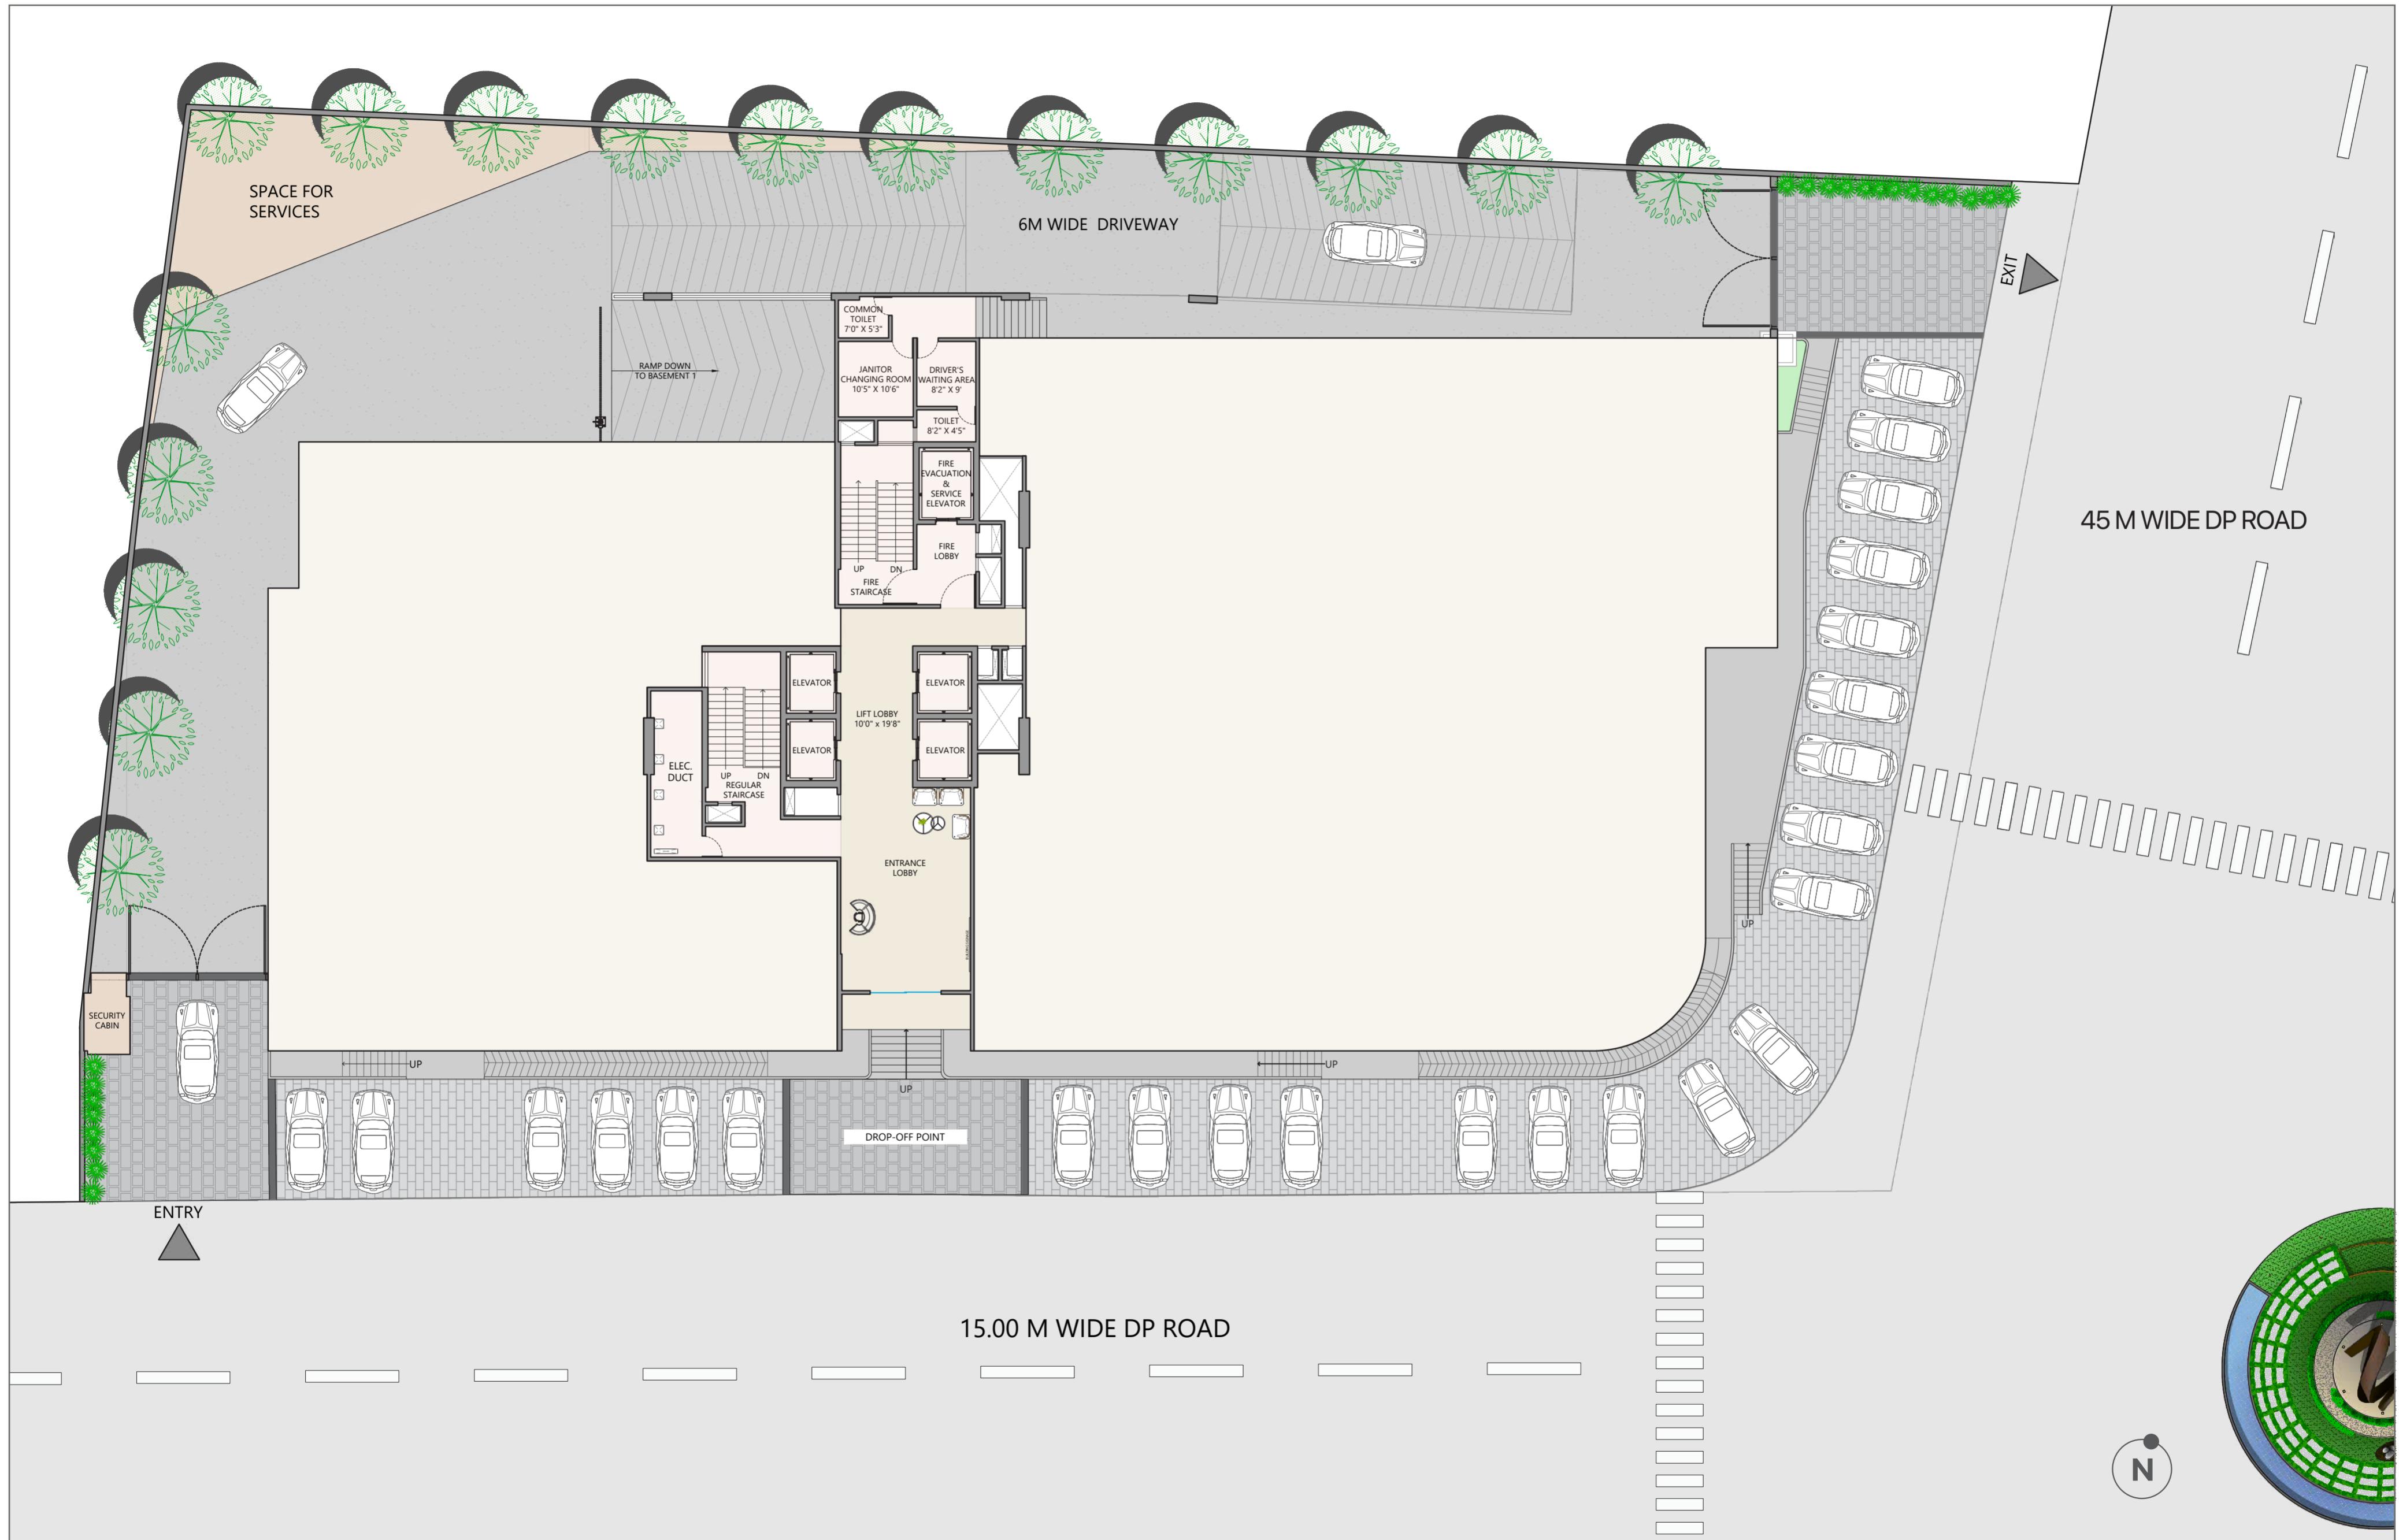

KHARADI CENTRAL

A MASTERPLAN FOR BUSINESS GROWTH!




SECOND FLOOR PLAN

CO-WORKING WITH BUSINESS FACILITIES

VJ IndiWorks

KHARADI CENTRAL

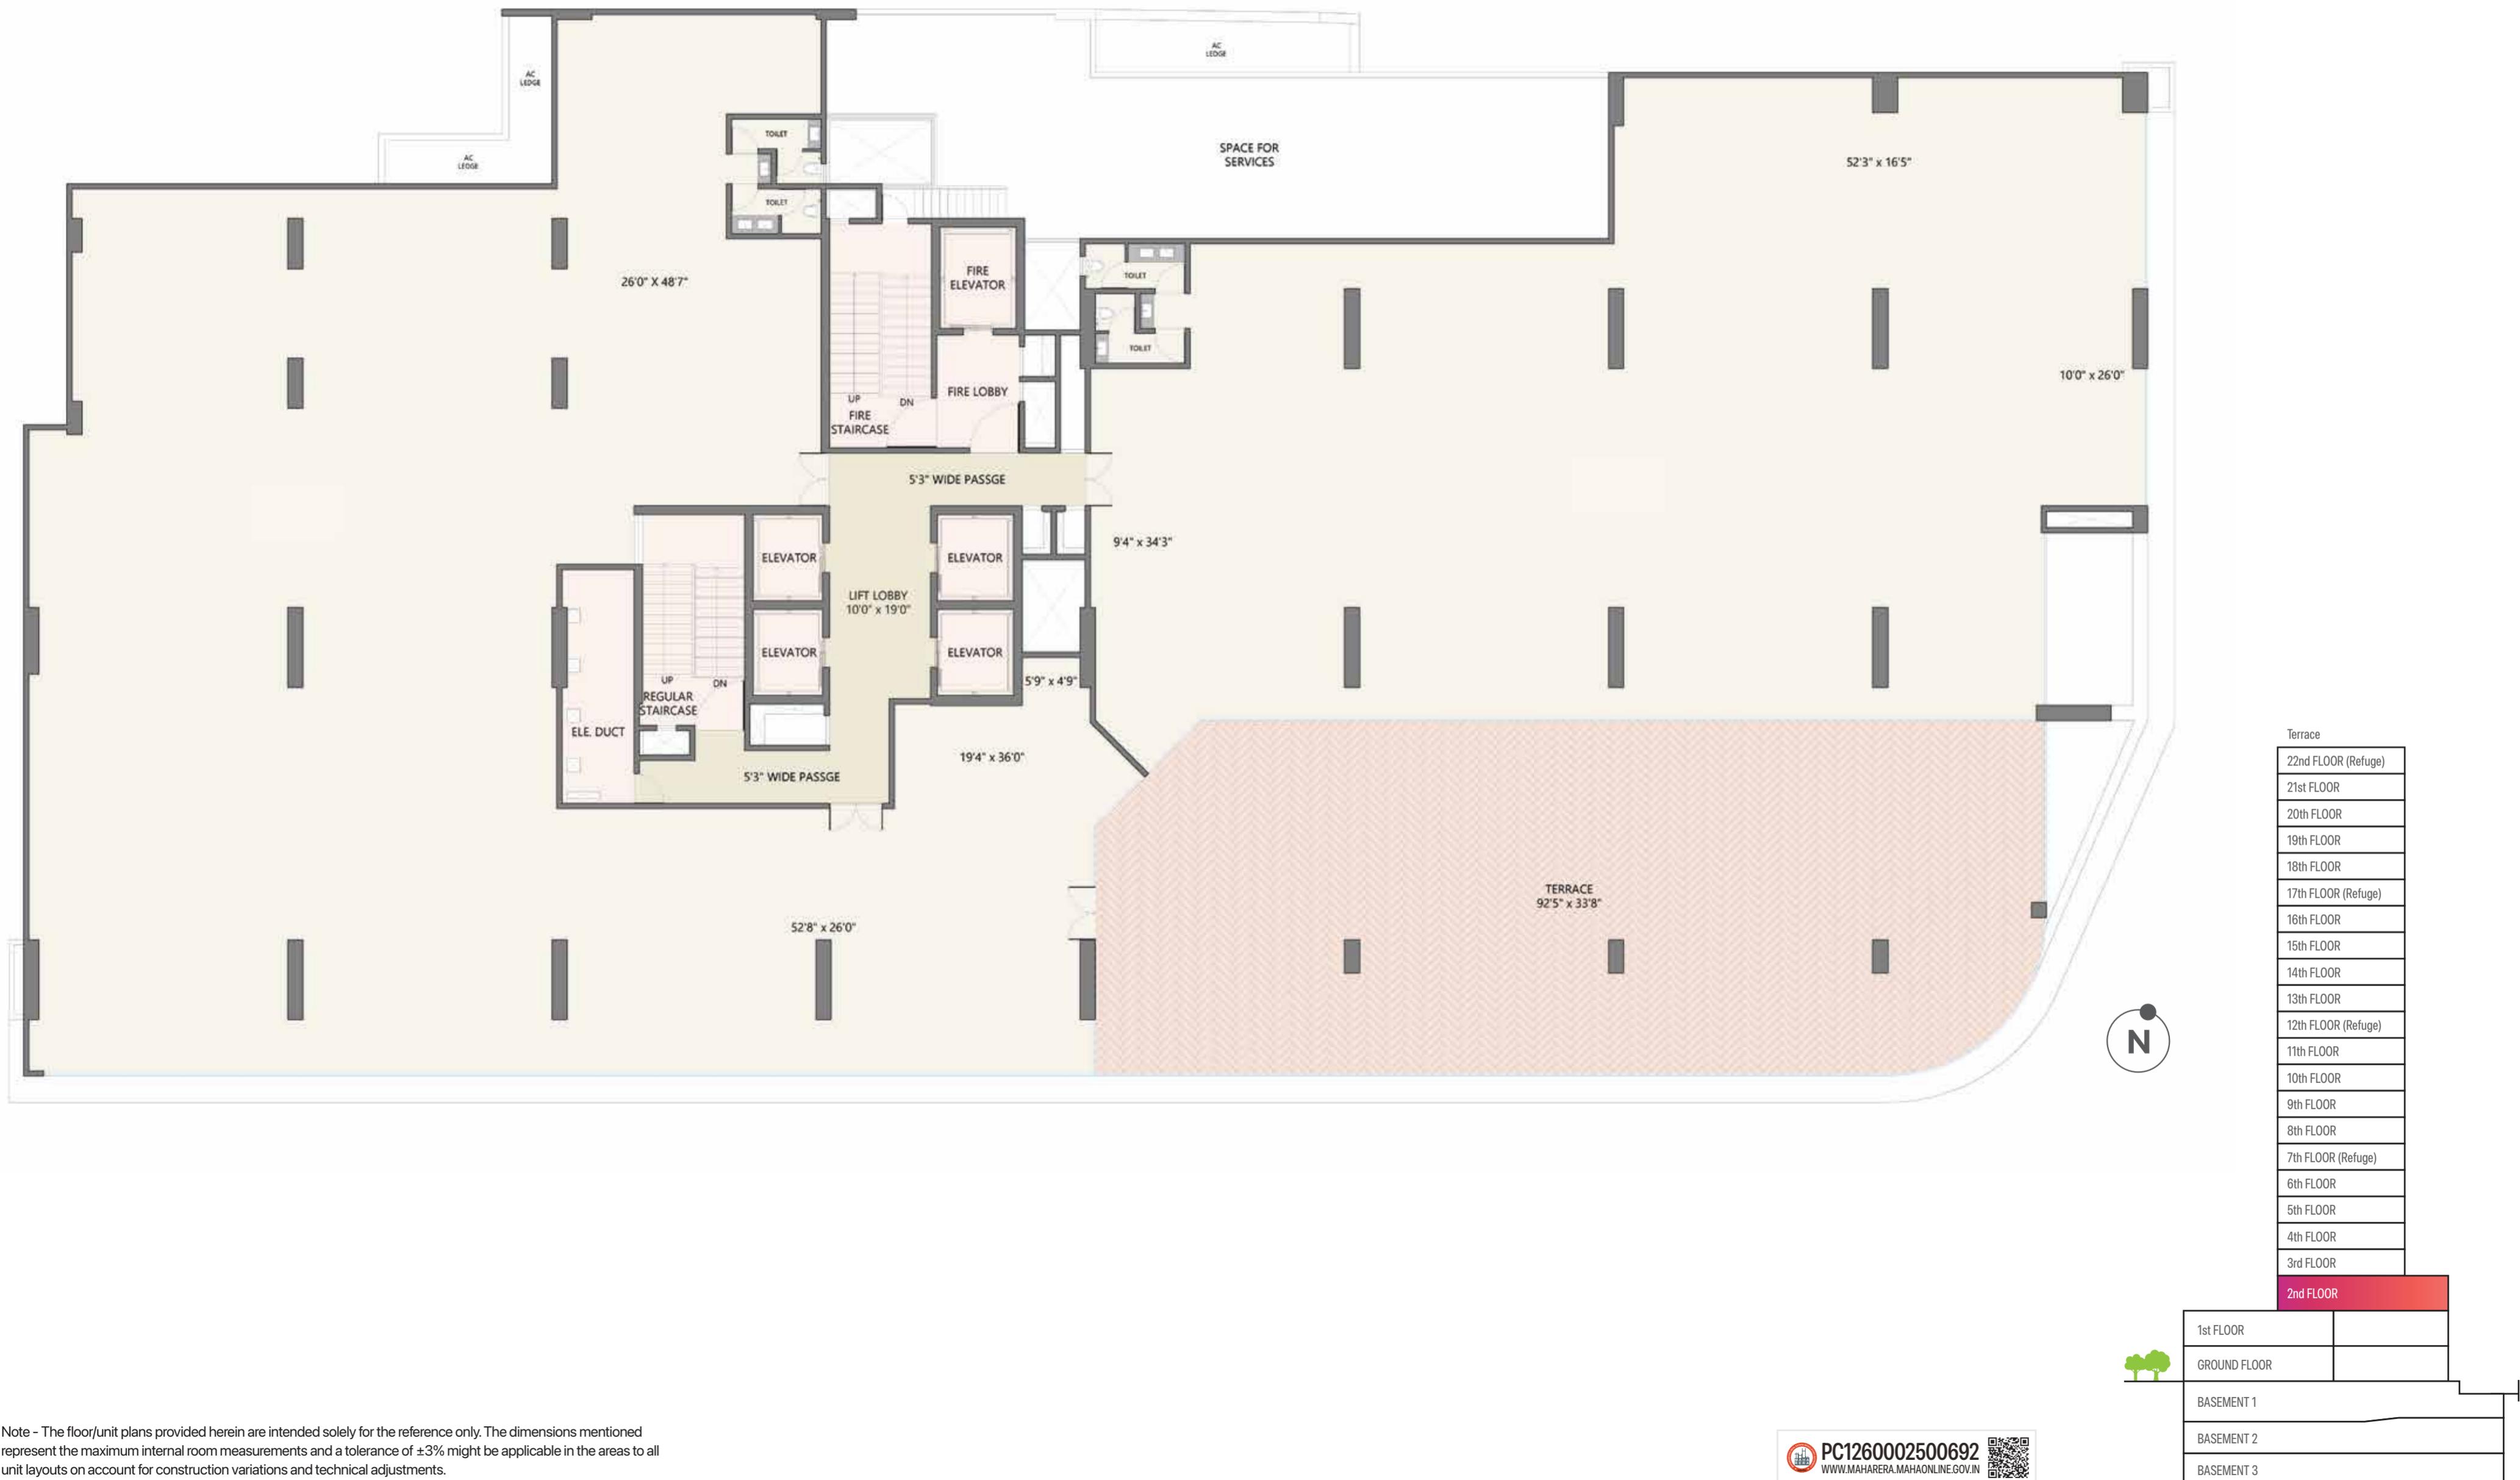

TYPICAL FLOOR PLAN

4, 5, 6, 8, 9, 10, 11, 13, 14, 15, 16, 18, 19, 20, 21st FLOOR

VJ IndiWorks

KHARADI CENTRAL



AREA STATEMENT

Series	RERA Carpet (Area in sq. m.)	Enclosed Balcony (Area in sq. m.)	Total Area (Area in sq. m.)	Total Area (Area in sq. ft.)
VJIW - TYPE A				
01	16.91	6.37	23.28	251
02	16.78	6.54	23.32	251

Series	RERA Carpet (Area in sq. m.)	Enclosed Balcony (Area in sq. m.)	Total Area (Area in sq. m.)	Total Area (Area in sq. ft.)
VJIW - TYPE B				
03	16.41	6.08	22.49	242
04	16.41	6.08	22.49	242
05	16.41	6.08	22.49	242
06	16.41	6.08	22.49	242
07	16.41	6.08	22.49	242
08	16.41	6.08	22.49	242

Series	RERA Carpet (Area in sq. m.)	Enclosed Balcony (Area in sq. m.)	Total Area (Area in sq. m.)	Total Area (Area in sq. ft.)
VJIW - TYPE C				
09	21.66	2.91	24.57	264
10	23.41	2.60	26.01	280

Series	RERA Carpet (Area in sq. m.)	Enclosed Balcony (Area in sq. m.)	Total Area (Area in sq. m.)	Total Area (Area in sq. ft.)
VJIW - TYPE E				
12	16.41	6.08	22.49	242
13	16.41	6.08	22.49	242
14	16.41	6.08	22.49	242
15	16.41	6.08	22.49	242

Series	RERA Carpet (Area in sq. m.)	Enclosed Balcony (Area in sq. m.)	Total Area (Area in sq. m.)	Total Area (Area in sq. ft.)
VJIW - TYPE F				
19	16.84	6.28	23.12	249
20	16.41	6.08	22.49	242
21	16.41	6.08	22.49	242
22	16.41	6.08	22.49	242

Series	RERA Carpet (Area in sq. m.)	Enclosed Balcony (Area in sq. m.)	Total Area (Area in sq. m.)	Total Area (Area in sq. ft.)
VJIW - TYPE G				
23	16.84	6.28	23.12	249
24	16.41	6.08	22.49	242
25	16.41	6.08	22.49	242
26	16.41	6.08	22.49	242

Floor numbers 7, 12, 17, 22 are Refuge Floors.
Unit numbers 23, 24 are not available for sale on the Refuge Floors.

Note - The floor/unit plans provided herein are intended solely for the reference only. The dimensions mentioned represent the maximum internal room measurements and a tolerance of ±3% might be applicable in the areas to all unit layouts on account for construction variations and technical adjustments.


PC1260002500692
WWW.MAHARERA.MAHANOOLINE.GOV.IN

TOP TERRACE PLAN

LUNCH AREA

VJ IndiWorks

KHARADI CENTRAL

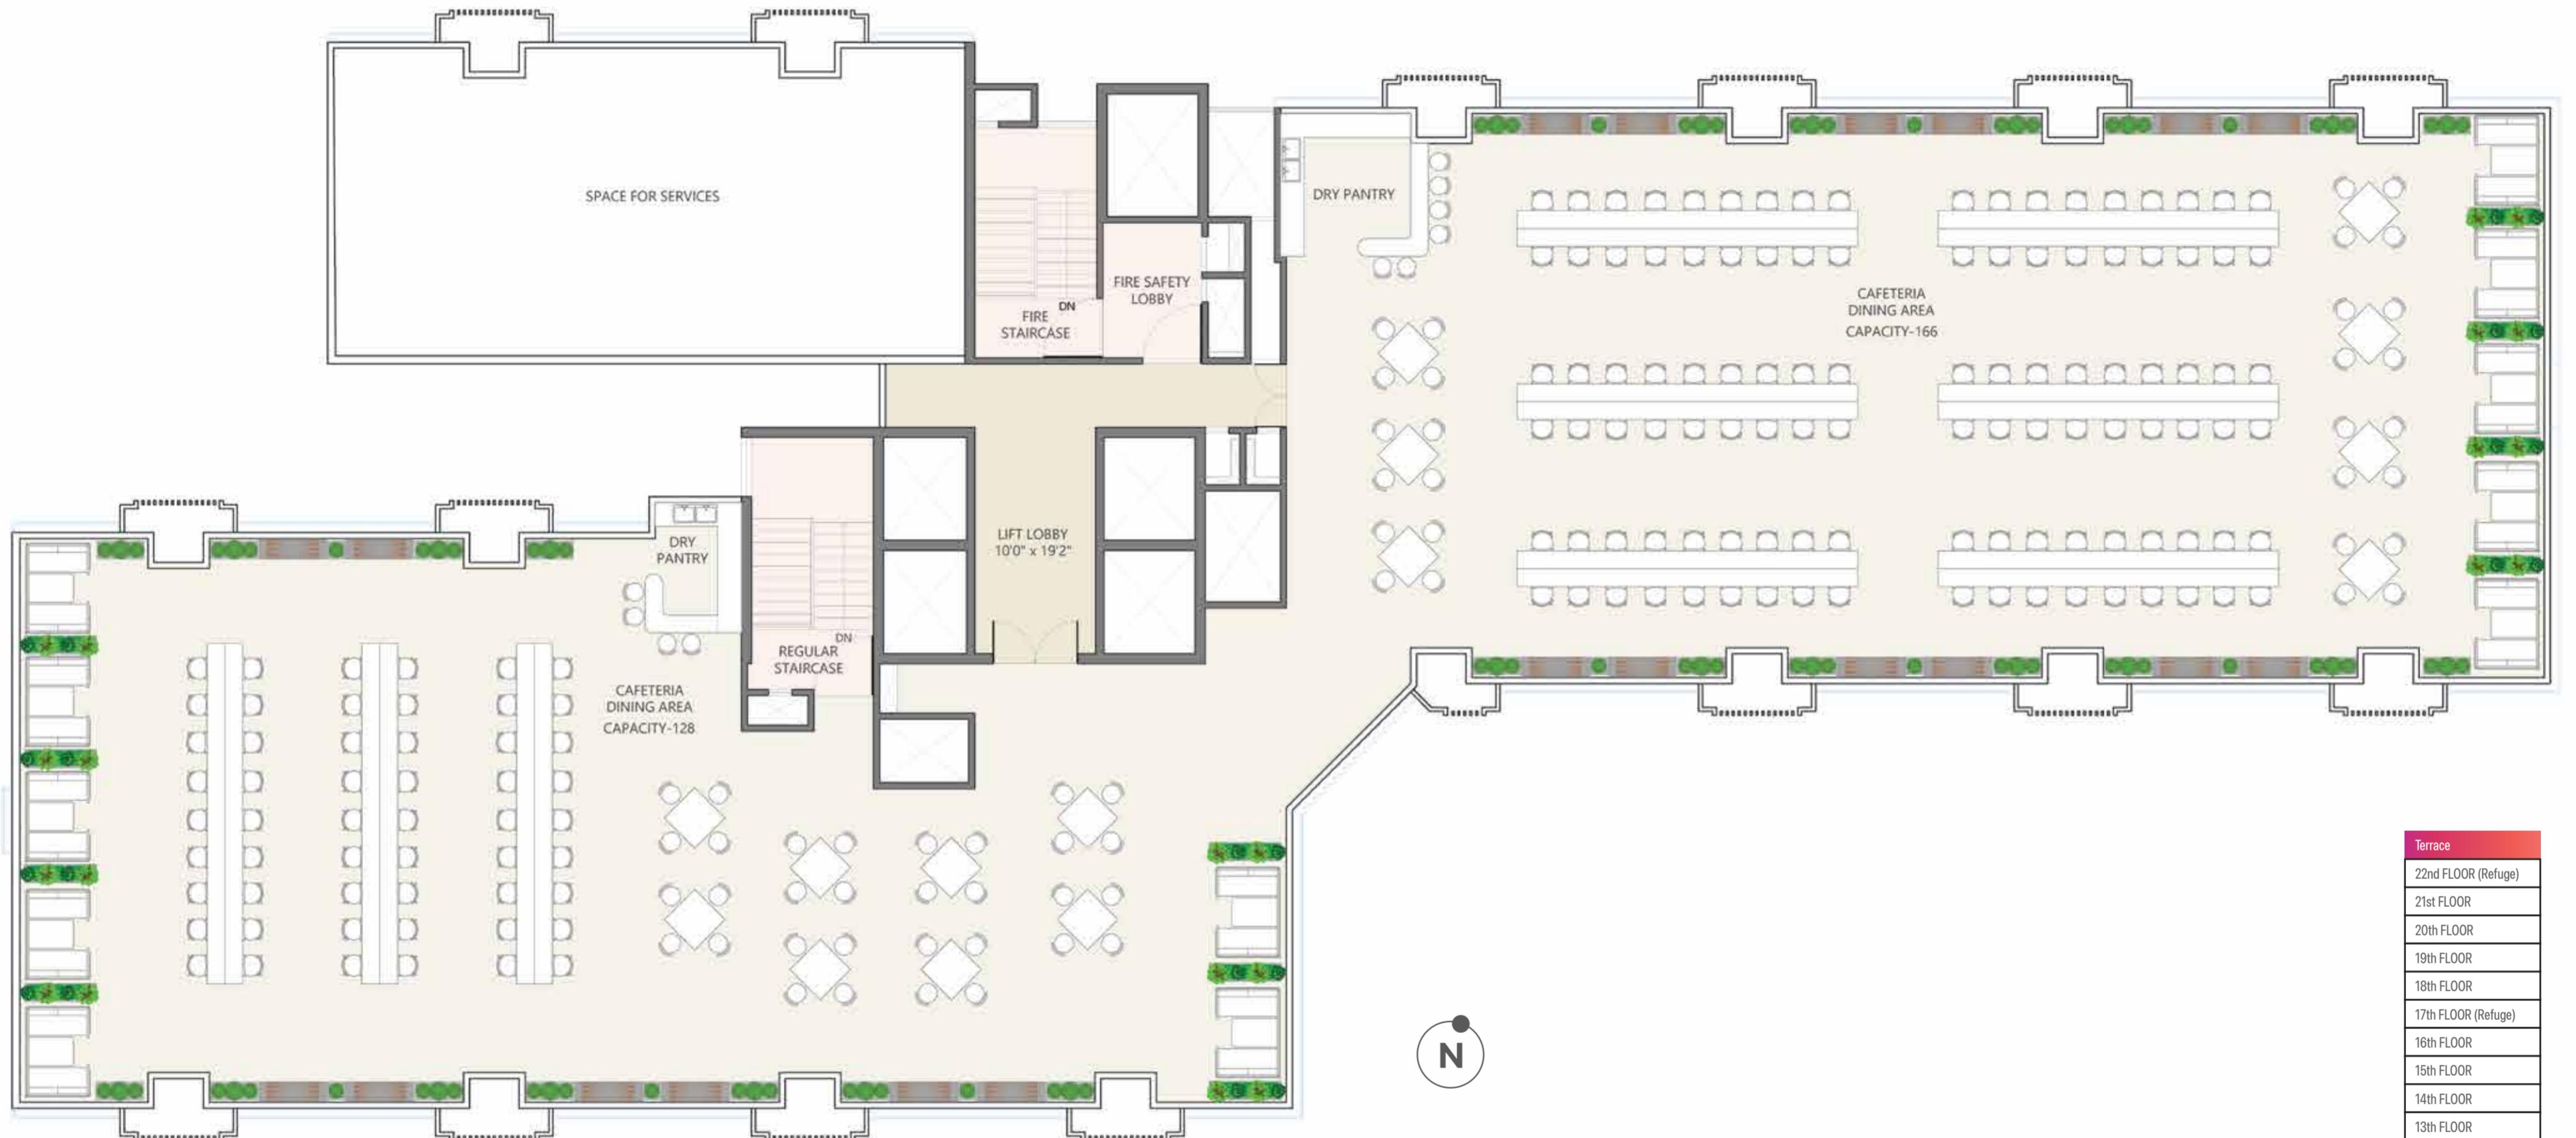

Terrace
22nd FLOOR (Refuge)
21st FLOOR
20th FLOOR
19th FLOOR
18th FLOOR
17th FLOOR (Refuge)
16th FLOOR
15th FLOOR
14th FLOOR
13th FLOOR
12th FLOOR (Refuge)
11th FLOOR
10th FLOOR
9th FLOOR
8th FLOOR
7th FLOOR (Refuge)
6th FLOOR
5th FLOOR
4th FLOOR
3rd FLOOR
2nd FLOOR

1st FLOOR	
GROUND FLOOR	
BASEMENT 1	
BASEMENT 2	
BASEMENT 3	

Note - The floor/unit plans provided herein are intended solely for the reference only. The dimensions mentioned represent the maximum internal room measurements and a tolerance of ±3% might be applicable in the areas to all unit layouts on account for construction variations and technical adjustments.

PC1260002500692
WWW.MAHARERA.MAHALINE.GOV.IN

